
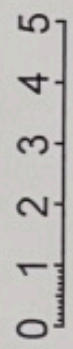


Beilage "A"

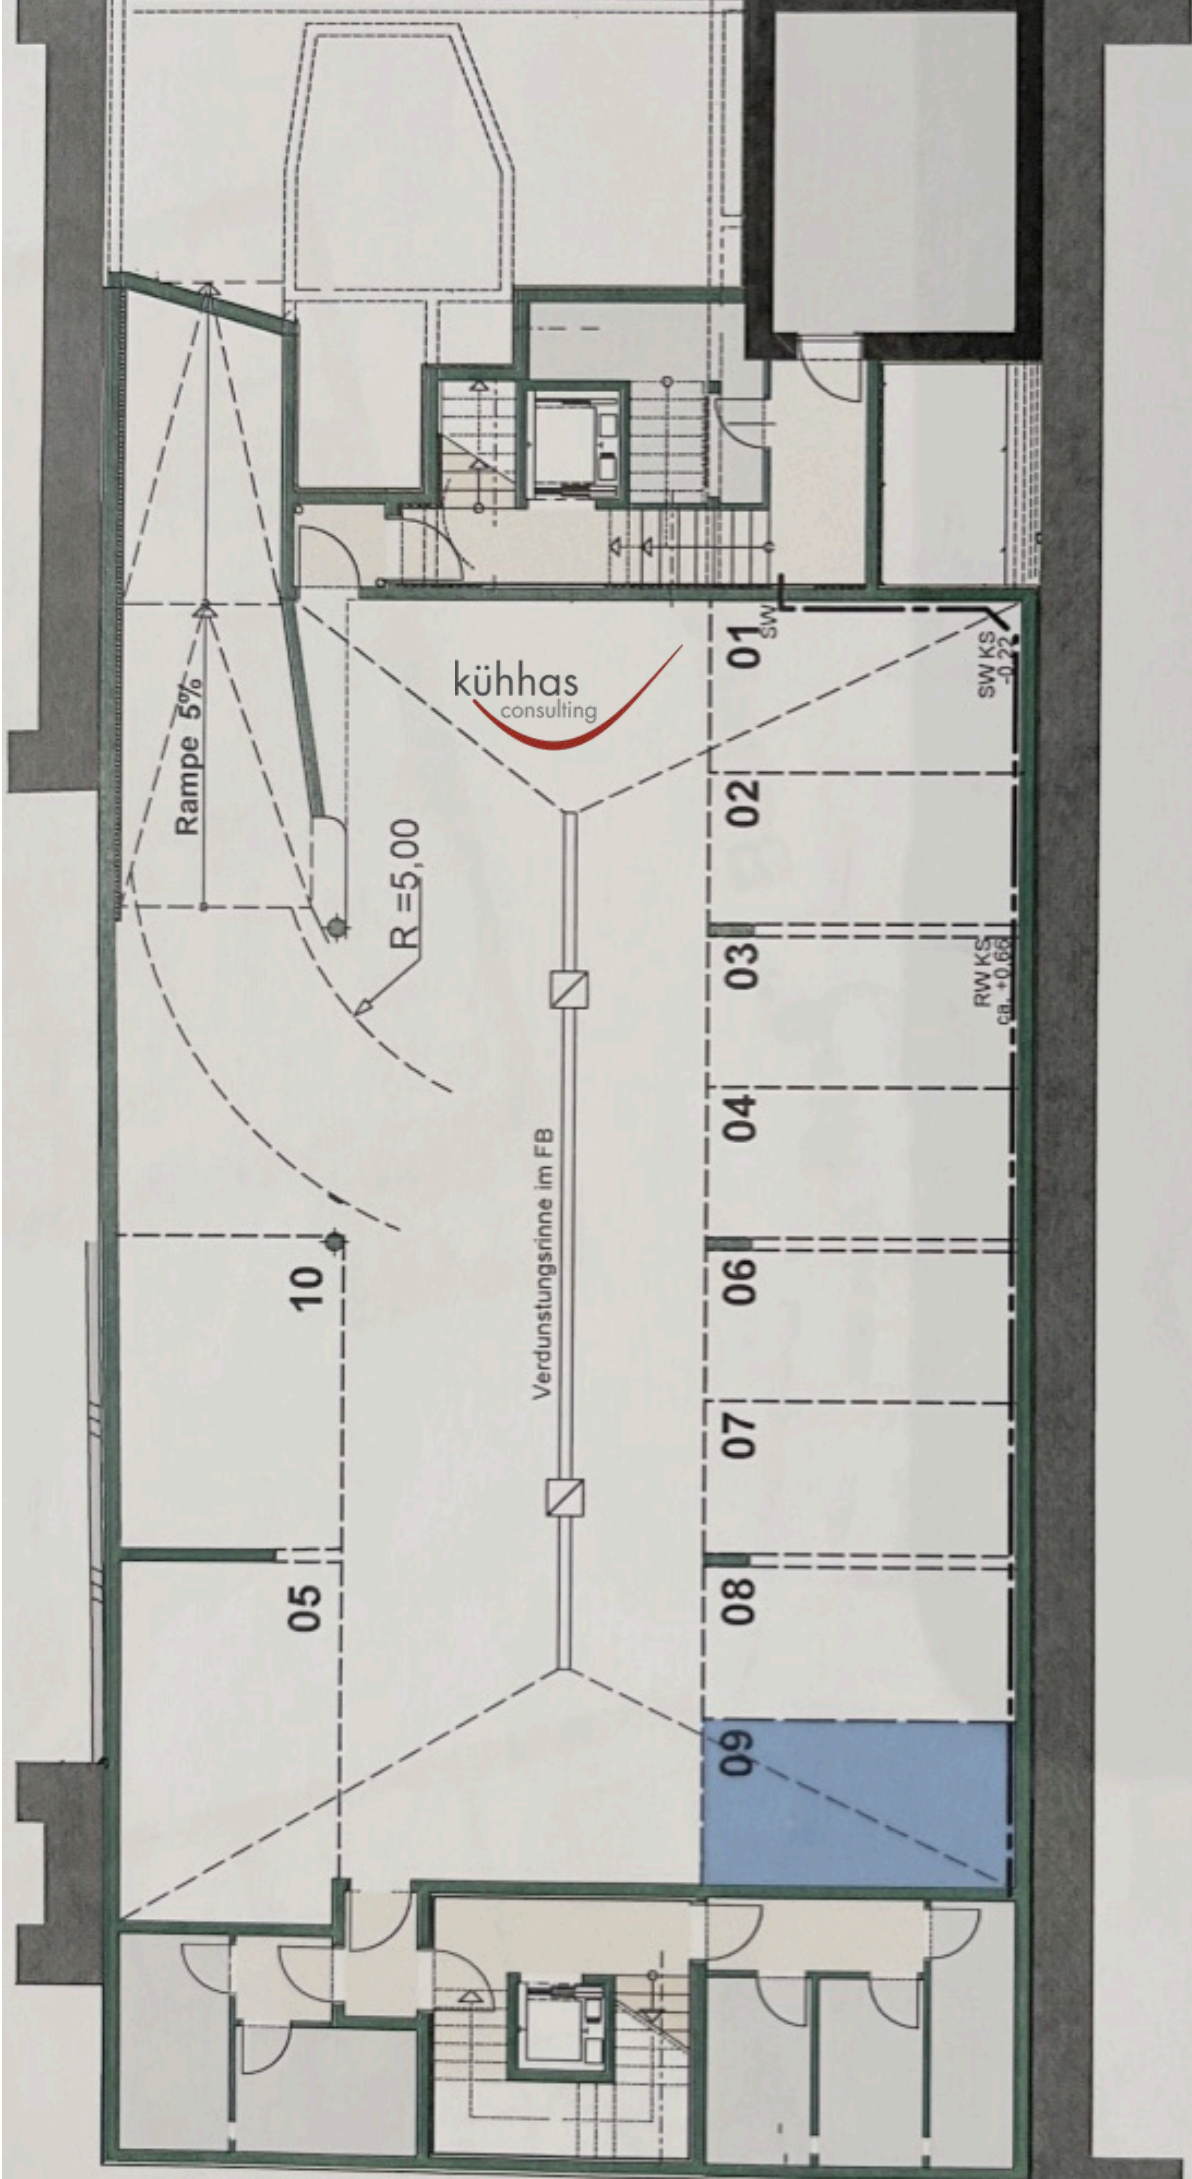

Z-Stellplatzplan-Garage M1:200, "Top Nr. 9", Beilage

kühhas
consulting

TOP 9

